



Government Gazette

of the State of

New South Wales

Number 384—Planning and Heritage

Friday, 25 August 2023

The New South Wales Government Gazette is the permanent public record of official NSW Government notices. It also contains local council, non-government and other notices.

Each notice in the Government Gazette has a unique reference number that appears in parentheses at the end of the notice and can be used as a reference for that notice (for example, (n2019-14)).

The Gazette is compiled by the Parliamentary Counsel's Office and published on the NSW legislation website (www.legislation.nsw.gov.au) under the authority of the NSW Government. The website contains a permanent archive of past Gazettes.

To submit a notice for gazettal, see the Gazette page.

ENVIRONMENTAL PLANNING AND ASSESSMENT ACT 1979

Order under clause 5 of Schedule 2 to the *Environmental Planning and Assessment (Savings, Transitional and Other Provisions) Regulation 2017*

Under delegation from the Minister for Planning and Public Spaces, I declare the development specified in column 1 of the table in Schedule 1 to this Order on the land specified in the corresponding row in column 2 of the table in Schedule 1 to this Order to be State significant infrastructure under clause 5 of Schedule 2 to the *Environmental Planning and Assessment (Savings, Transitional and Other Provisions) Regulation 2017*, for the purposes of the *Environmental Planning and Assessment Act 1979* (the Act).

This Order takes effect upon publication in the *New South Wales Government Gazette*.

Dated:



21 August 2023


Steve O'Donoghue

Director


Resource Assessments

SCHEDULE 1

Column 1	Column 2
Development	Land
<p>Development for the purpose of the construction and operation of a pipeline to convey natural gas known as the 'Moomba to Sydney Ethane Pipeline' authorised under Licence No.15 (granted on 10 July 1996 by the Governor of NSW and the Minister for Energy under the Pipelines Act 1967), and incorporating all variations to the licence under the <i>Pipelines Act 1967</i> as in force on the date of this Order.</p>	<p>The land as described in Schedule 1 of Licence No.15 (as varied) and detailed in Appendix 1 of this Order.</p>

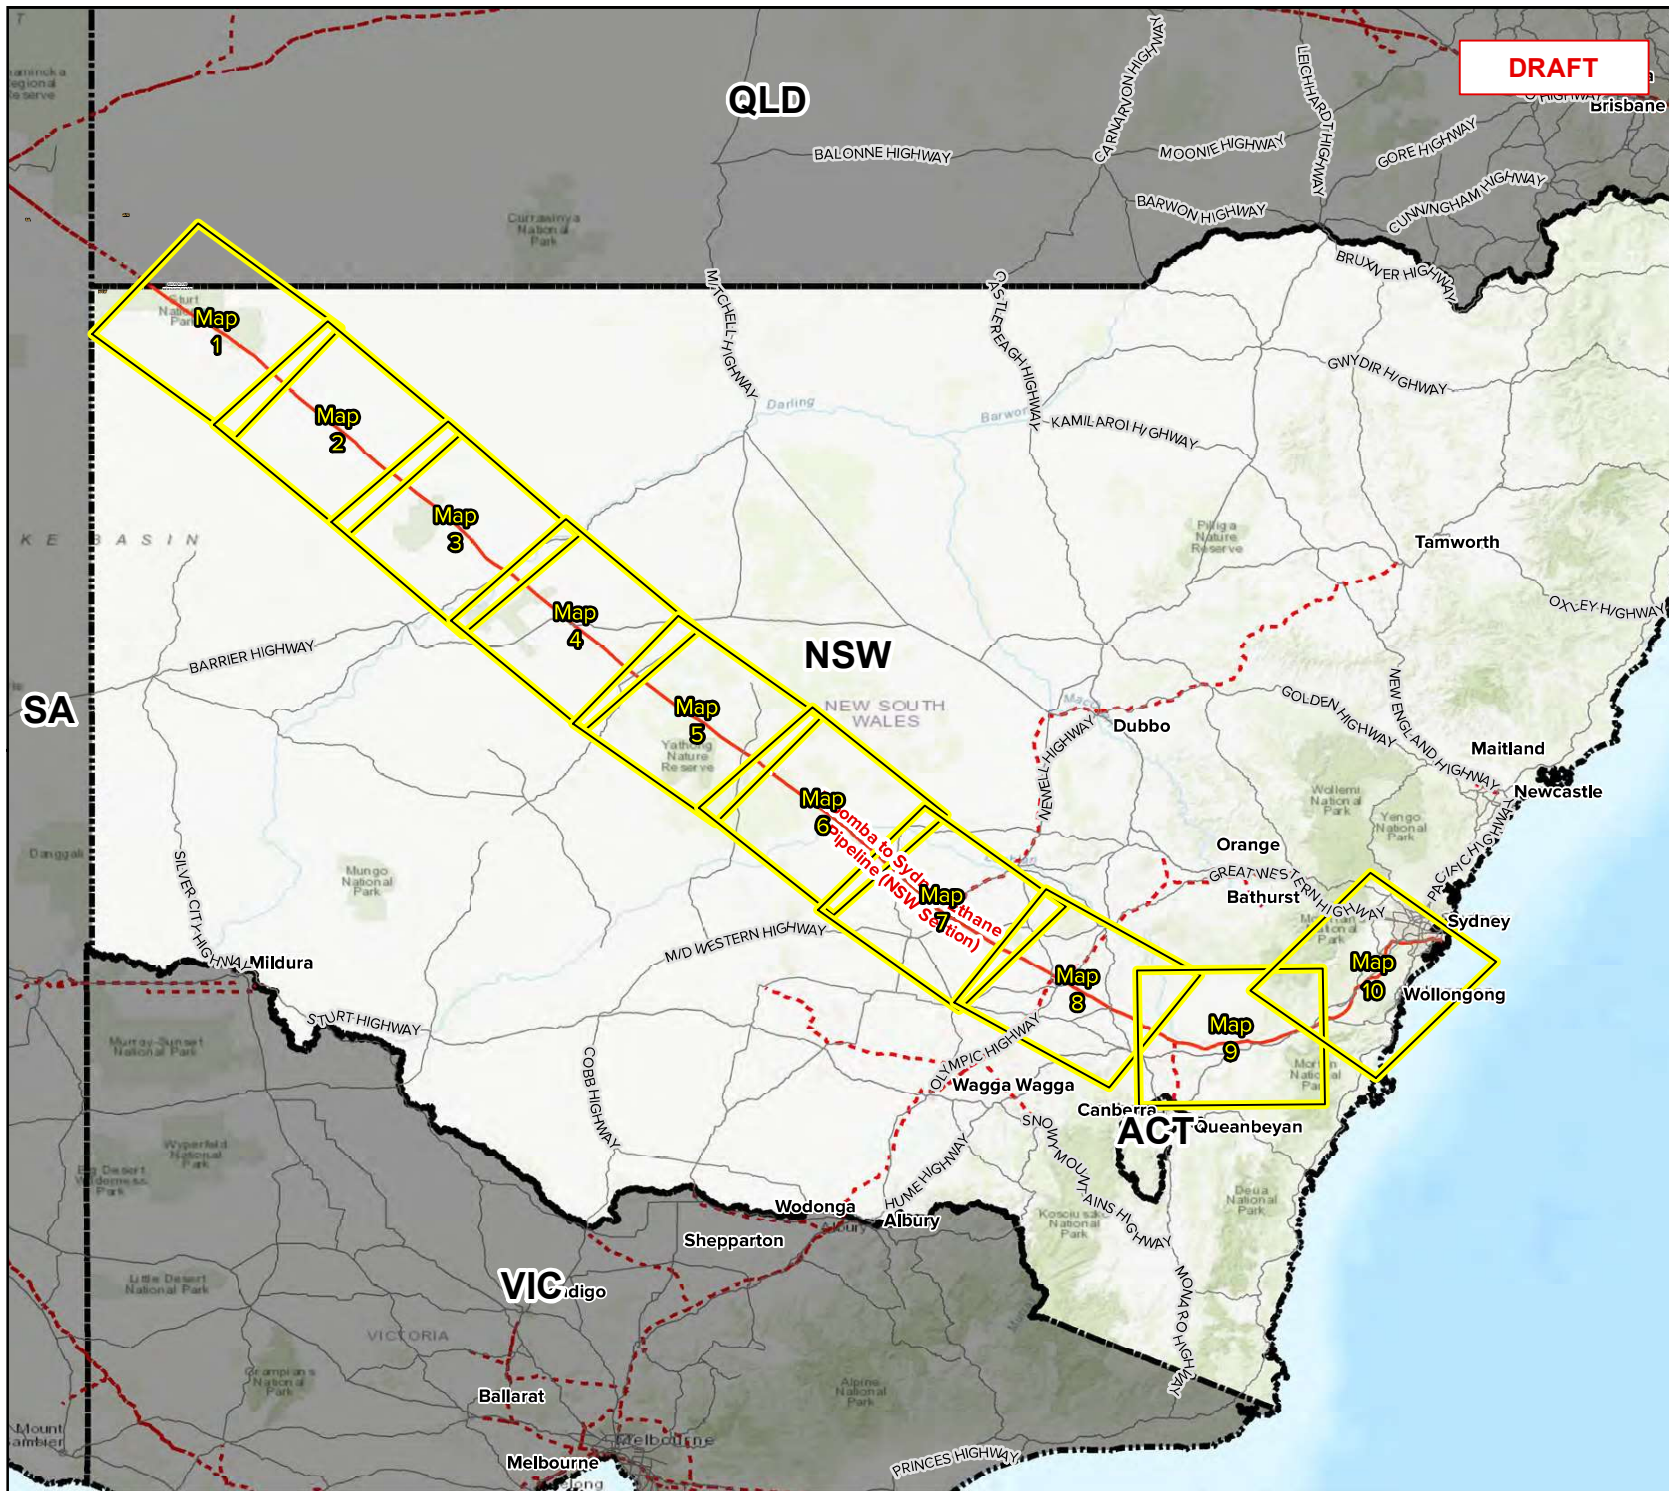

DRAFT




APA Group
 Web: www.apa.com.au
 Email: transmissions@apa.com.au


PROJECT: SSI TRANSITION
TITLE: Moomba to Sydney Ethane Pipeline (NSW Section)
SUBTITLE:
DATE: 23/05/23
DATA SOURCE:
 Sources: Esri, HERE, Garmin, Intermap, increment P Corp., GEBCO, USGS, FAO, NPS, NRCAN, GeoBase, IGN, Kadaster NL, Ordnance Survey, Esri Japan, METI, Esri China (Hong Kong), (c) OpenStreetMap contributors, and the GIS User Community

LEGEND:
— Moomba to Sydney Ethane Pipeline (NSW Section)
- - - Other APA
 — Major Roads

DOCUMENT NUMBER: 560-MAP-L-8194

Revision	Description	Drawn	Checked/QC	Approved	Date
1.0	IFU	ML	BC	BC	24/05/23
0.1	DRAFT	ML	BC		23/05/23

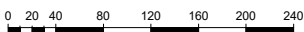SCALE: 1:4,500,000 @ A3

 Coordinate System: GCS GDA 1994

LOCATION DIAGRAM


APA Group does not guarantee the accuracy or completeness of the map and does not make any warranty about the data. APA is not under any liability to the user for any loss or damage (including consequential loss or damage) which the user may suffer resulting from the use of this map. This map is confidential and the information and details contained in it are and remain the property of APA Group. © APA Group 2017.

DRAFT



APA Group
Web: www.apa.com.au
Email: transmissiongis@apa.com.au

PROJECT: SSI TRANSITION

TITLE: Moomba to Sydney Ethane Pipeline (NSW Section)

SUBTITLE:


DATE: 23/05/23

DATA SOURCE:

Sources: Esri, HERE, Garmin, Intermap, increment P Corp., GEBCO, USGS, FAO, NPS, NRCAN, GeoBase, IGN, Kadaster NL, Ordnance Survey, Esri Japan, METI, Esri China (Hong Kong), (c) OpenStreetMap contributors, and the GIS User Community

LEGEND:


- Moomba to Sydney Ethane Pipeline (NSW Section)
- - - Other APA
- Major Roads

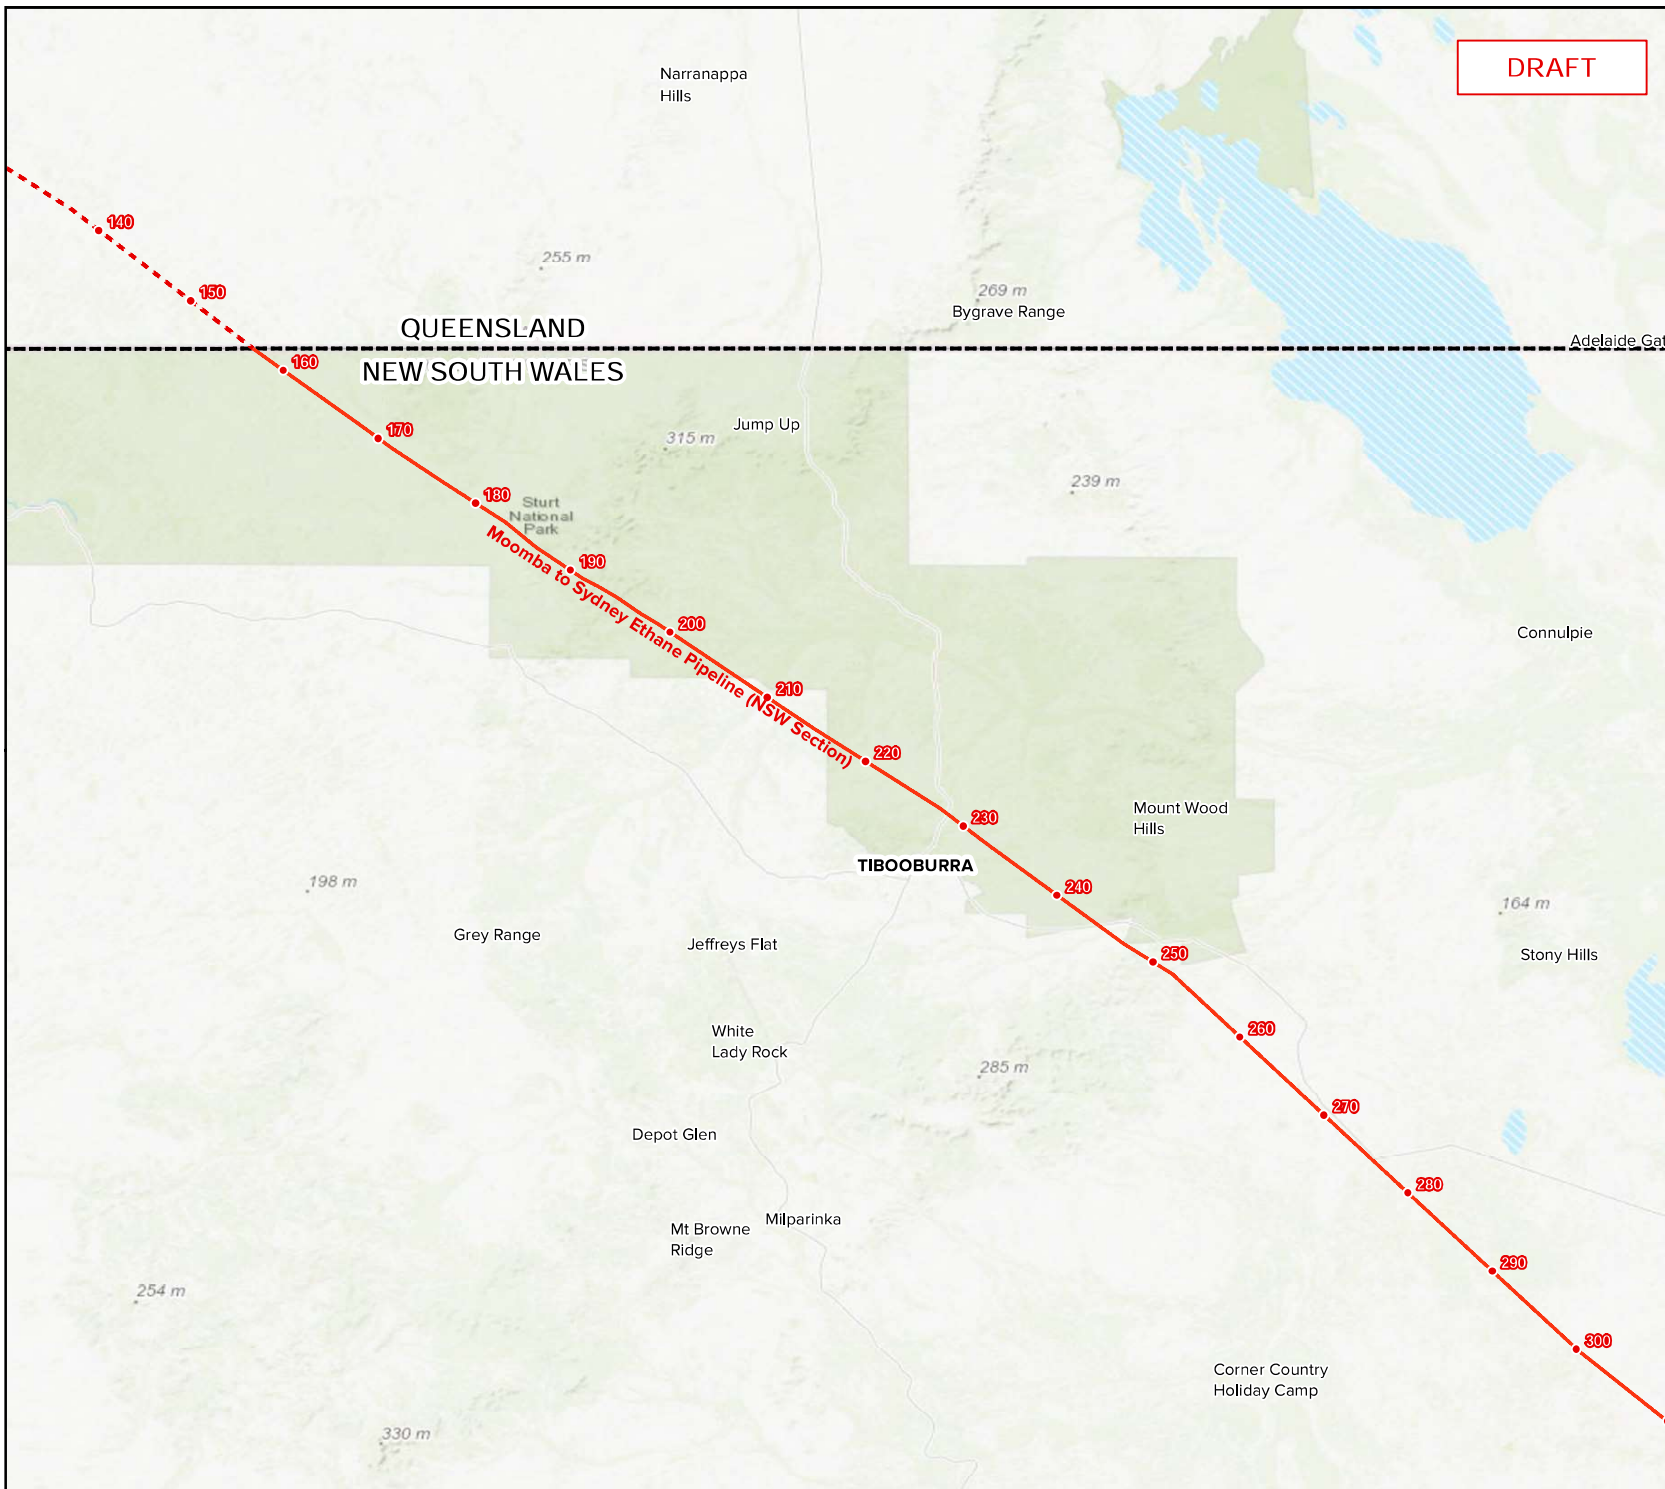

DOCUMENT NUMBER: 560-MAP-L-8194


Revision	Description	Drawn	Checked/QC	Approved	Date
1.0	IFU	ML	BC	BC	24/05/23
0.1	DRAFT	ML	BC		23/05/23

SCALE: 1:500,000 @ A3

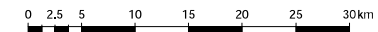


Coordinate System: GCS GDA 1994

LOCATION DIAGRAM

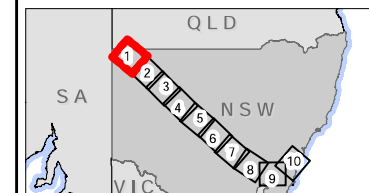

APA Group does not guarantee the accuracy or completeness of the map and does not make any warranty about the data. APA is not liable for any loss or damage (including consequential loss or damage) which the user may suffer resulting from the use of this map. This map is confidential and the information and details contained in it are and remain the property of APA Group. © APA Group 2017.

K:\Projects\Ethanol_Coast_LE\apason_nsw\map\560-MAP-L-8194\Documents\SydneyEthane_SSI_Transition_MapSeries.mxd - 24 May 2023 - mmlaw

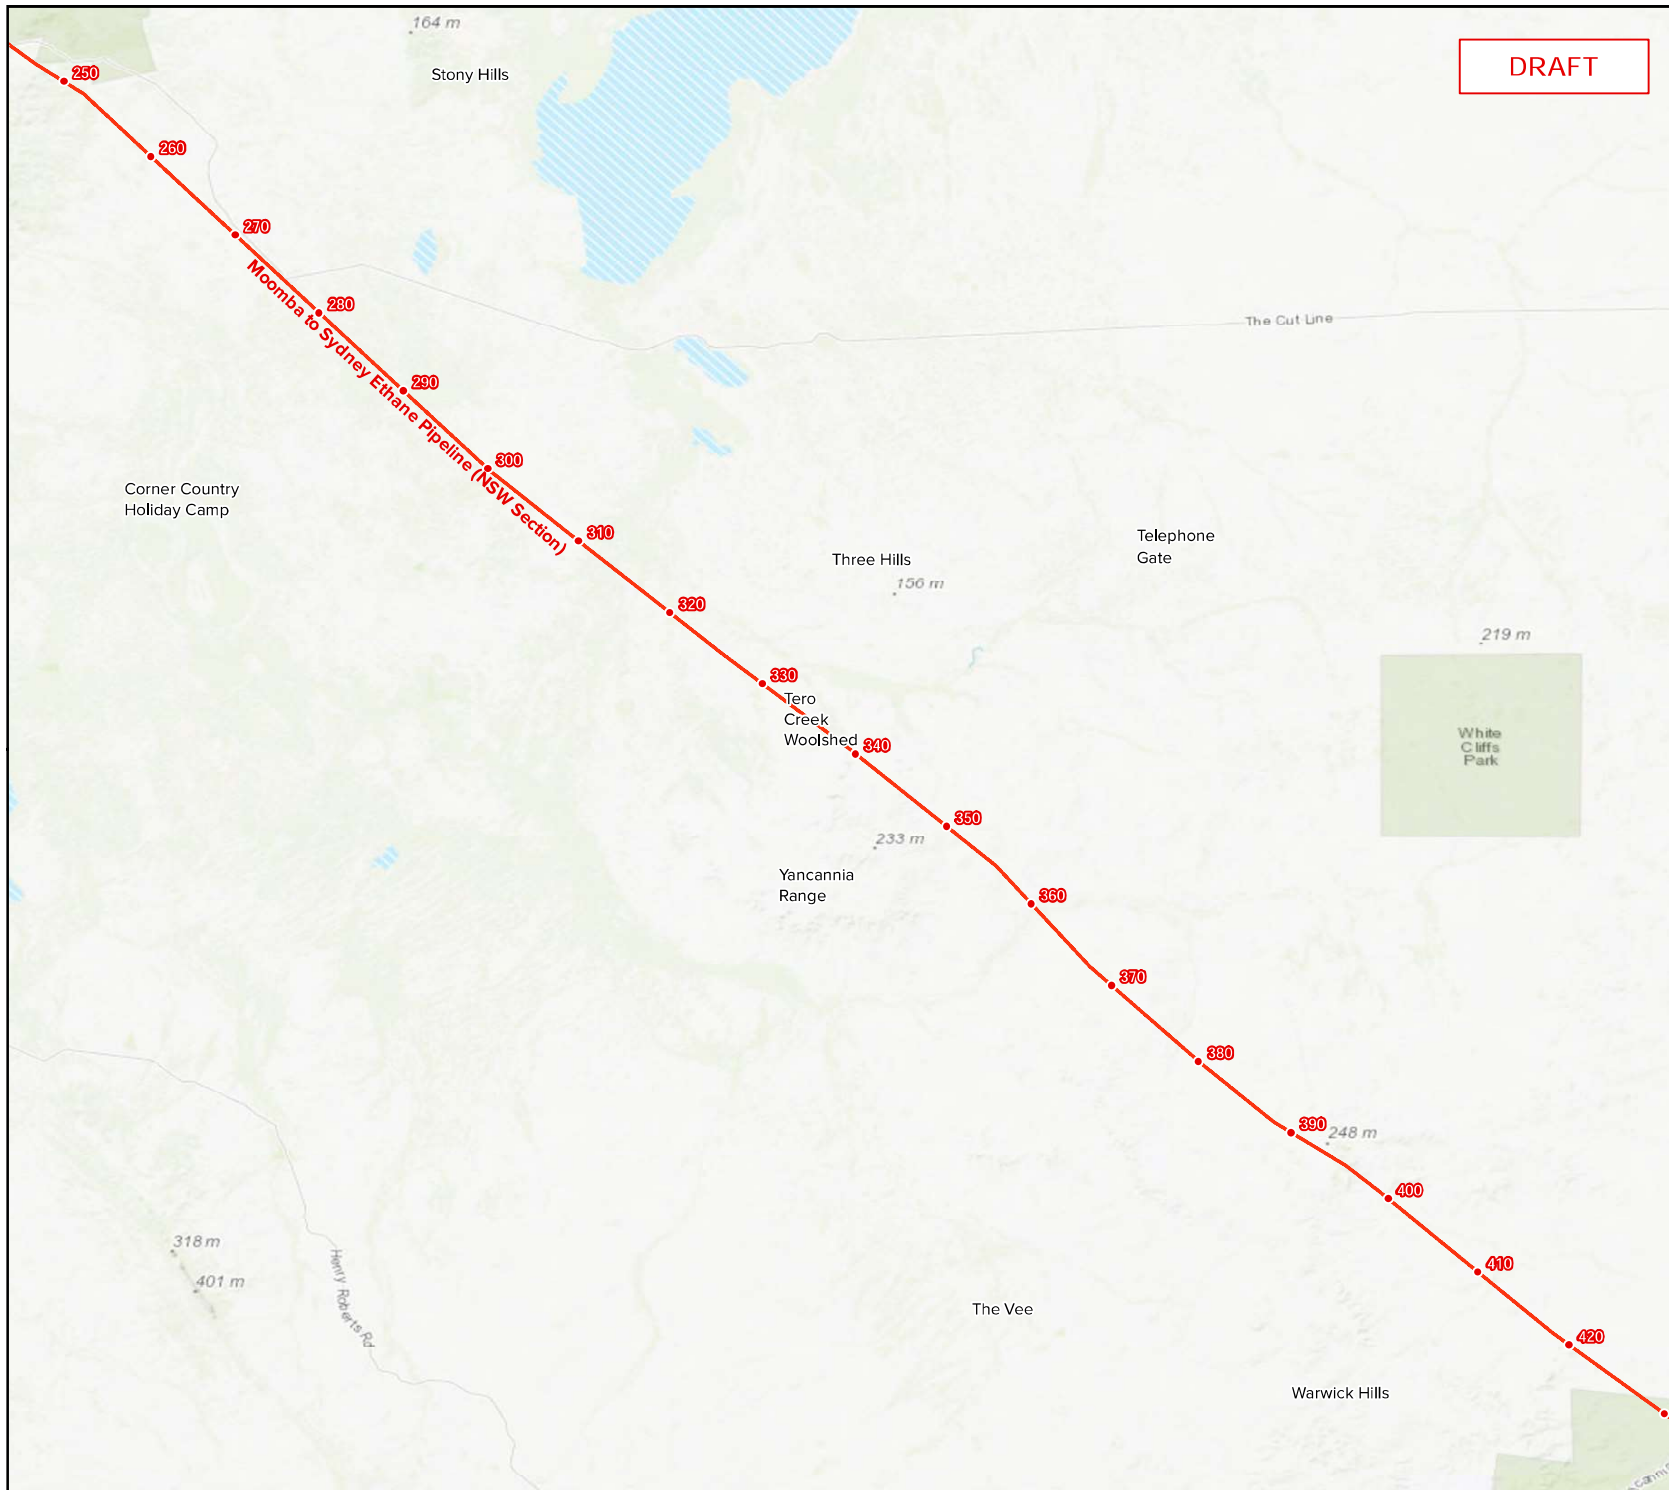

DRAFT



APA Group
 Web: www.apa.com.au
 Email: transmissiongis@apa.com.au


PROJECT: SSI TRANSITION
 TITLE: Moomba to Sydney Ethane Pipeline (NSW Section)
 SUBTITLE:
 DATE: 23/05/23
 DATA SOURCE:
 Sources: Esri, HERE, Garmin, Intermap, increment P Corp., GEBCO, USGS, FAO, NPS, NRCAN, GeoBase, IGN, Kadaster NL, Ordnance Survey, Esri Japan, METI, Esri China (Hong Kong), (c) OpenStreetMap contributors, and the GIS User Community

- LEGEND:
- Moomba to Sydney Ethane Pipeline (NSW Section)
 - - - Other APA
 - Major Roads

DOCUMENT NUMBER: 560-MAP-L-8194


Revision	Description	Drawn	Checked/QC	Approved	Date
1.0	IFU	ML	BC	BC	24/05/23
0.1	DRAFT	ML	BC	BC	23/05/23

SCALE: 1:500,000 @ A3

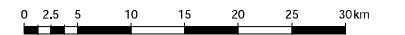


Coordinate System: GCS GDA 1994

LOCATION DIAGRAM

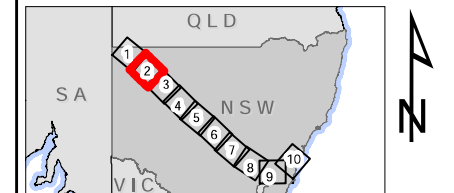

APA Group does not guarantee the accuracy or completeness of the map and does not make any warranty about the data. APA is not liable for any loss or damage (including consequential loss or damage) which the user may suffer resulting from the use of this map. This map is confidential and the information and details contained in it are and remain the property of APA Group. © APA Group 2017.

K:\Projects\Eth_L_Gas\NSW\Map\560-MAP-L-8194\Documents\Sydney Ethane_SSI_Transition_MapSection.mxd - 24 May 2023 - mmlaw

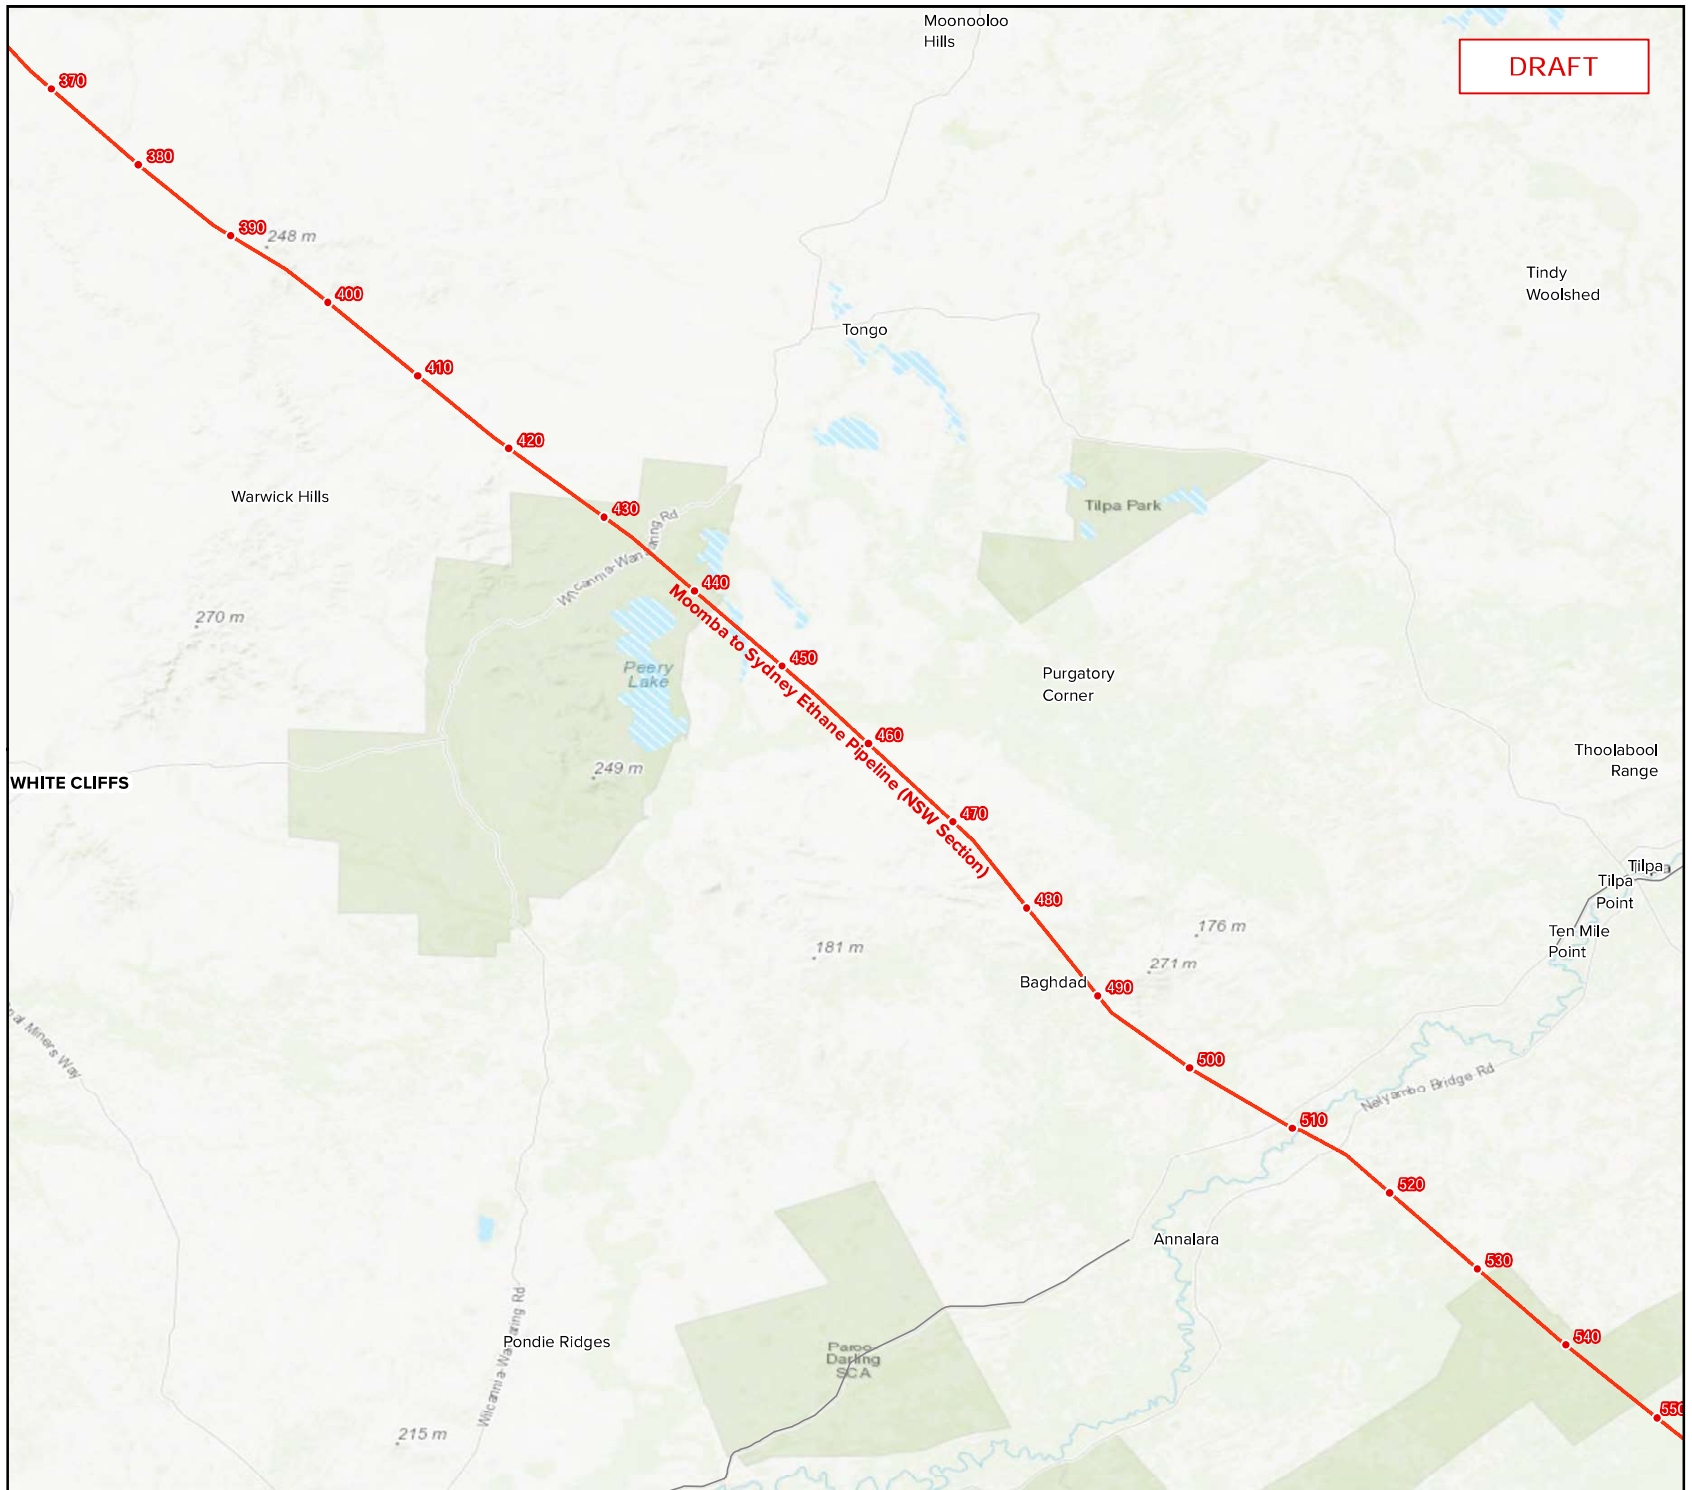

DRAFT



APA Group
 Web: www.apa.com.au
 Email: transmissiongis@apa.com.au

PROJECT: SSI TRANSITION

TITLE: Moomba to Sydney Ethane Pipeline (NSW Section)

SUBTITLE:

DATE: 23/05/23


DATA SOURCE:
 Sources: Esri, HERE, Garmin, Intermap, increment P Corp., GEBCO, USGS, FAO, NPS, NRCAN, GeoBase, IGN, Kadaster NL, Ordnance Survey, Esri Japan, METI, Esri China (Hong Kong), (c) OpenStreetMap contributors, and the GIS User Community

- LEGEND:
- Moomba to Sydney Ethane Pipeline (NSW Section)
 - - - Other APA
 - Major Roads


DOCUMENT NUMBER: 560-MAP-L-8194

Revision	Description	Drawn	Checked/QC	Approved	Date
1.0	IFU	ML	BC	BC	24/05/23
0.1	DRAFT	ML	BC	BC	23/05/23

SCALE: 1:500,000 @ A3

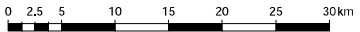


Coordinate System: GCS GDA 1994

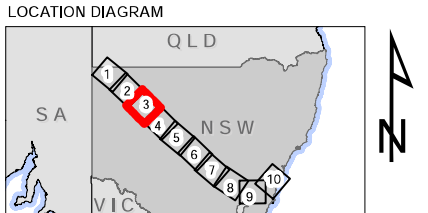

APA Group does not guarantee the accuracy or completeness of the map and does not make any warranty about the data. APA is not liable for any loss or damage (including consequential loss or damage) which the user may suffer resulting from the use of this map. This map is confidential and the information and details contained in it are and remain the property of APA Group. © APA Group 2017.

K:\Projects\Eth_L_Gazet\NSW\Map\560MAP-L-8194_MoombaSydneyEthane_SSI_Transition_MapSection.mxd - 24 May 2023 - mmlaw

DRAFT

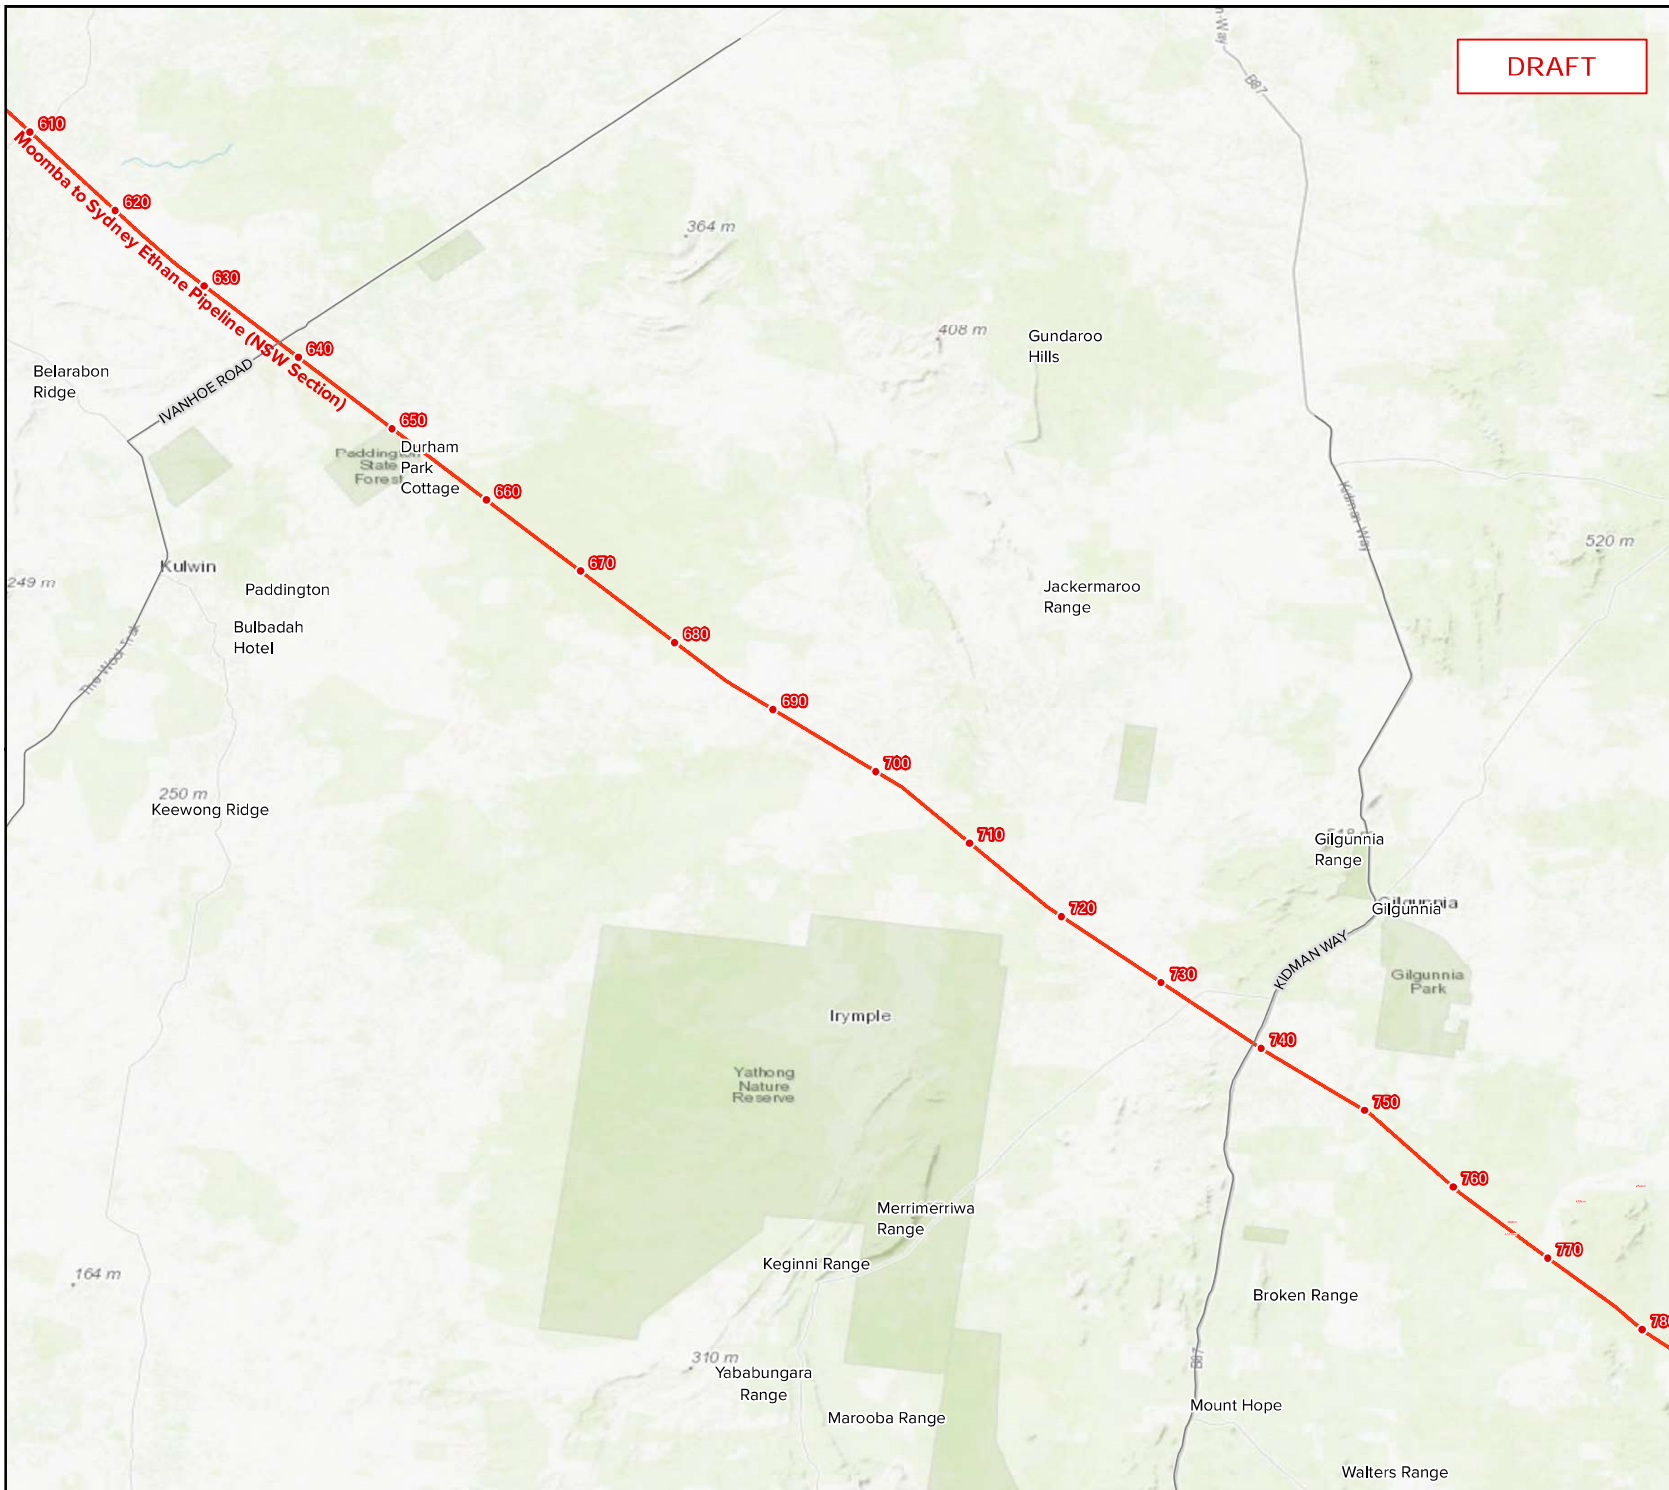

APA Group
 Web: www.apa.com.au
 Email: transmissiongis@apa.com.au

PROJECT: SSI TRANSITION

TITLE: Moomba to Sydney Ethane Pipeline (NSW Section)

SUBTITLE:

DATE: 23/05/23

DATA SOURCE:
 Sources: Esri, HERE, Garmin, Intermap, increment P Corp., GEBCO, USGS, FAO, NPS, NRCAN, GeoBase, IGN, Kadaster NL, Ordnance Survey, Esri Japan, METI, Esri China (Hong Kong), (c) OpenStreetMap contributors, and the GIS User Community

- LEGEND:
- Moomba to Sydney Ethane Pipeline (NSW Section)
 - - - Other APA
 - Major Roads

DOCUMENT NUMBER: 560-MAP-L-8194


Revision	Description	Drawn	Checked/QC	Approved	Date
1.0	IFU	ML	BC	BC	24/05/23
0.1	DRAFT	ML	BC		23/05/23

SCALE: 1:500,000 @ A3




Coordinate System: GCS GDA 1994

LOCATION DIAGRAM

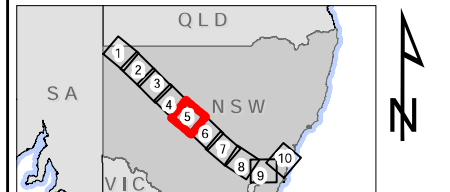

APA Group does not guarantee the accuracy or completeness of the map and does not make any warranty about the data. APA is not liable for any loss or damage (including consequential loss or damage) which the user may suffer resulting from the use of this map. This map is confidential and the information and details contained in it are and remain the property of APA Group. © APA Group 2017.

K:\Projects\Leach_Crest_LE\apason_nsw\map\560MAP-L-8194\Documents\Sydney Ethane_SSI_Transition_MapSeries.mxd - 24 May 2023 - mmlaw

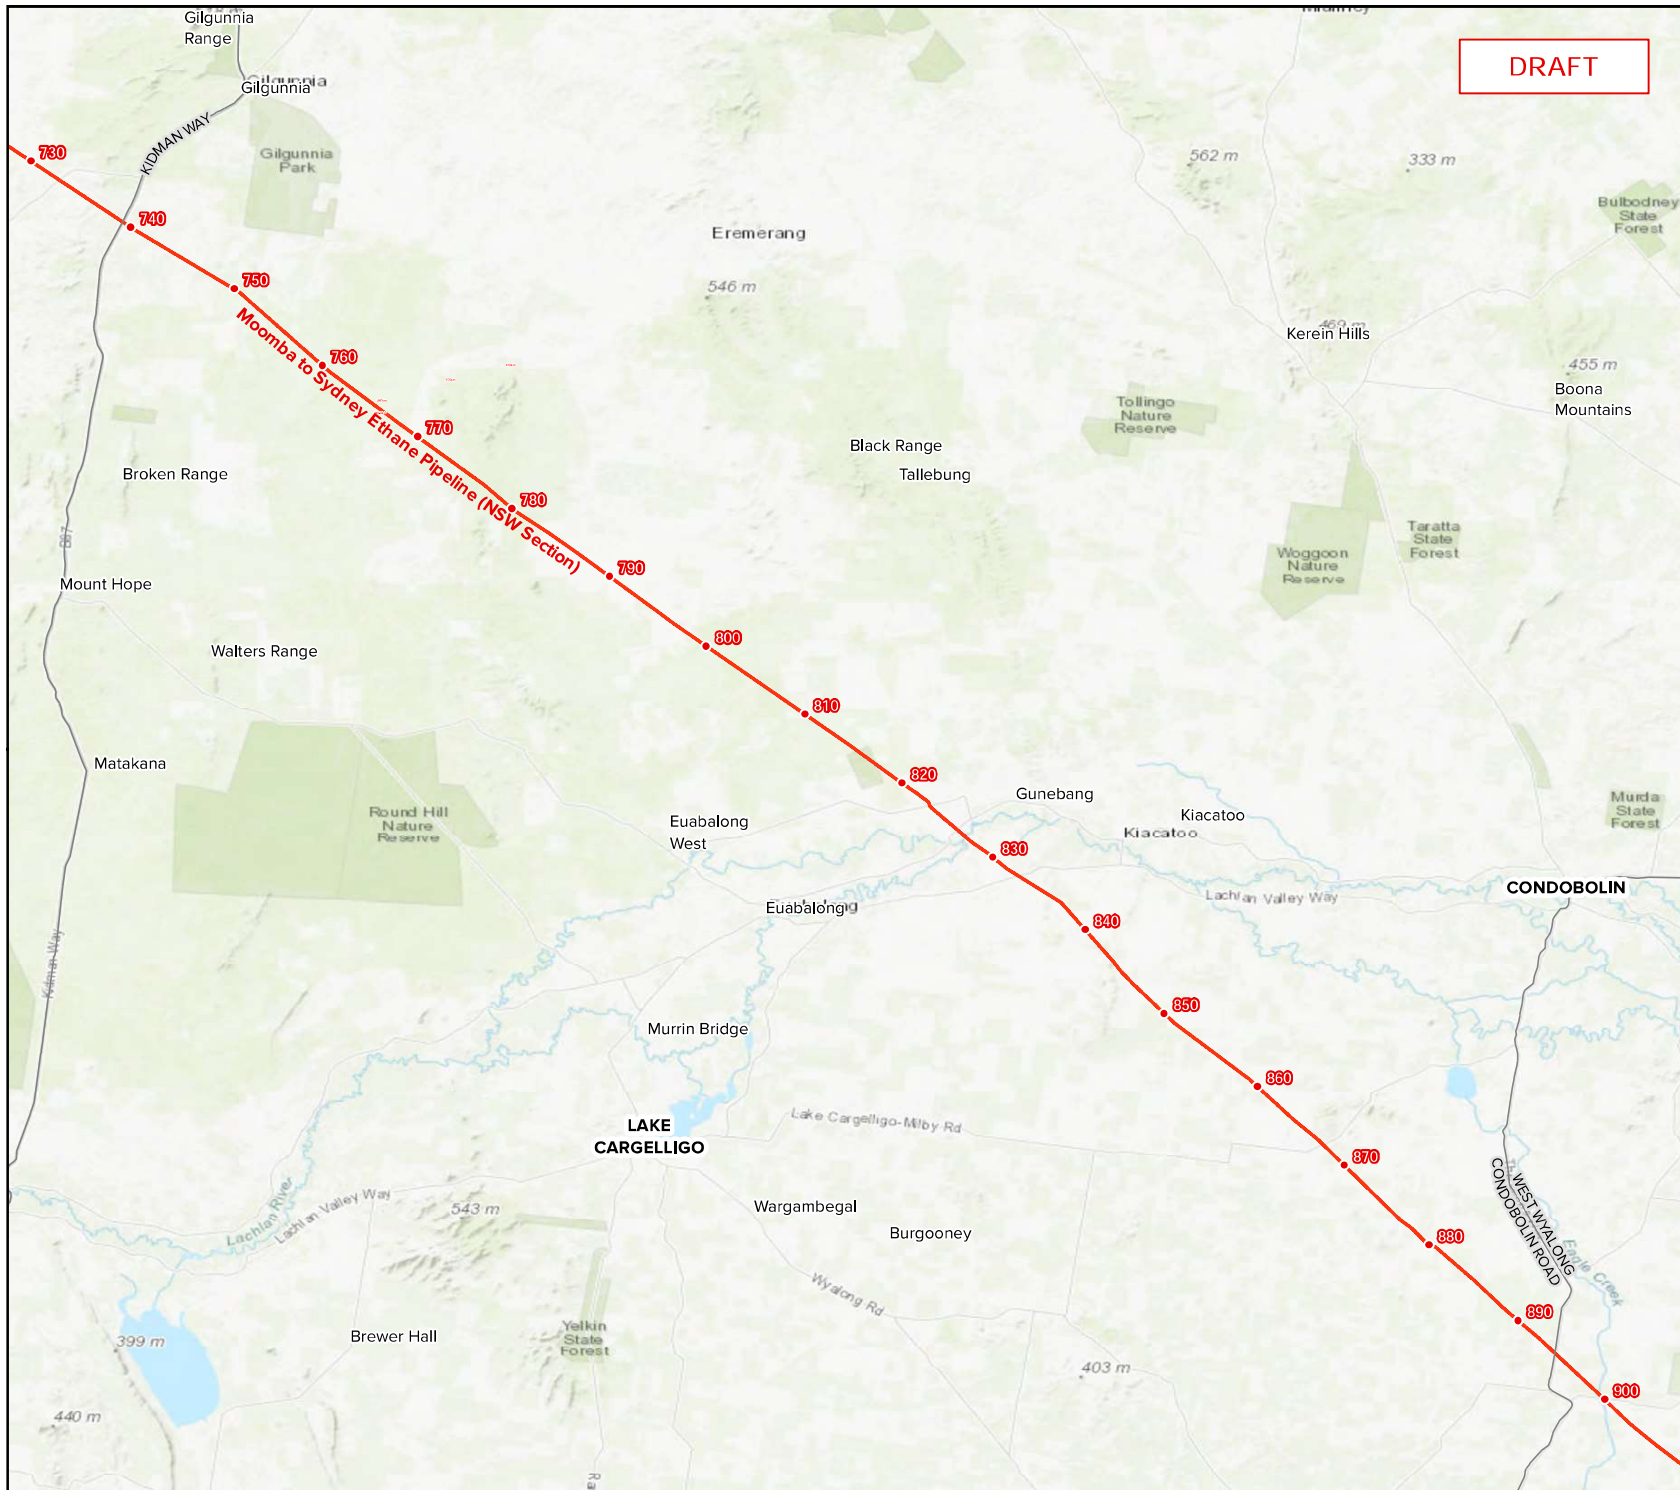

DRAFT



APA Group
 Web: www.apa.com.au
 Email: transmissioingis@apa.com.au

PROJECT: SSI TRANSITION
 TITLE: Moomba to Sydney Ethane Pipeline (NSW Section)

SUBTITLE:

DATE: 23/05/23


DATA SOURCE:
 Sources: Esri, HERE, Garmin, Intermap, increment P Corp., GEBCO, USGS, FAO, NPS, NRCAN, GeoBase, IGN, Kadaster NL, Ordnance Survey, Esri Japan (METI), Esri China (Hong Kong), (c) OpenStreetMap contributors, and the GIS User Community

- LEGEND:
- Moomba to Sydney Ethane Pipeline (NSW Section)
 - - - Other APA
 - Major Roads


DOCUMENT NUMBER: 560-MAP-L-8194

Revision	Description	Drawn	Checked/QC	Approved	Date
1.0	IFU	ML	BC	BC	24/05/23
0.1	DRAFT	ML	BC		23/05/23

SCALE: 1:500,000 @ A3

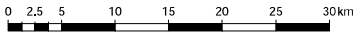


Coordinate System: GCS GDA 1994

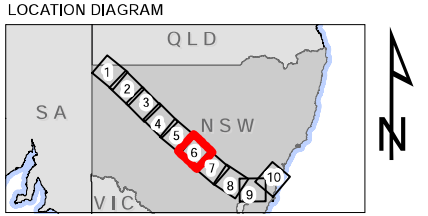

APA Group does not guarantee the accuracy or completeness of the map and does not make any warranty about the data. APA is not liable in the case for any loss or damage (including consequential loss or damage) which the user may suffer resulting from the use of this map. This map is confidential and the information and details contained in it are and remain the property of APA Group. © APA Group 2017.

K:\Projects\Ethanol_Cross_L_Eganssen_NSW\Map\560MAP-L-8194_LocombasSydneyEthane_SSI_Transition_MapSection.mxd - 24 May 2023 - mmlaw

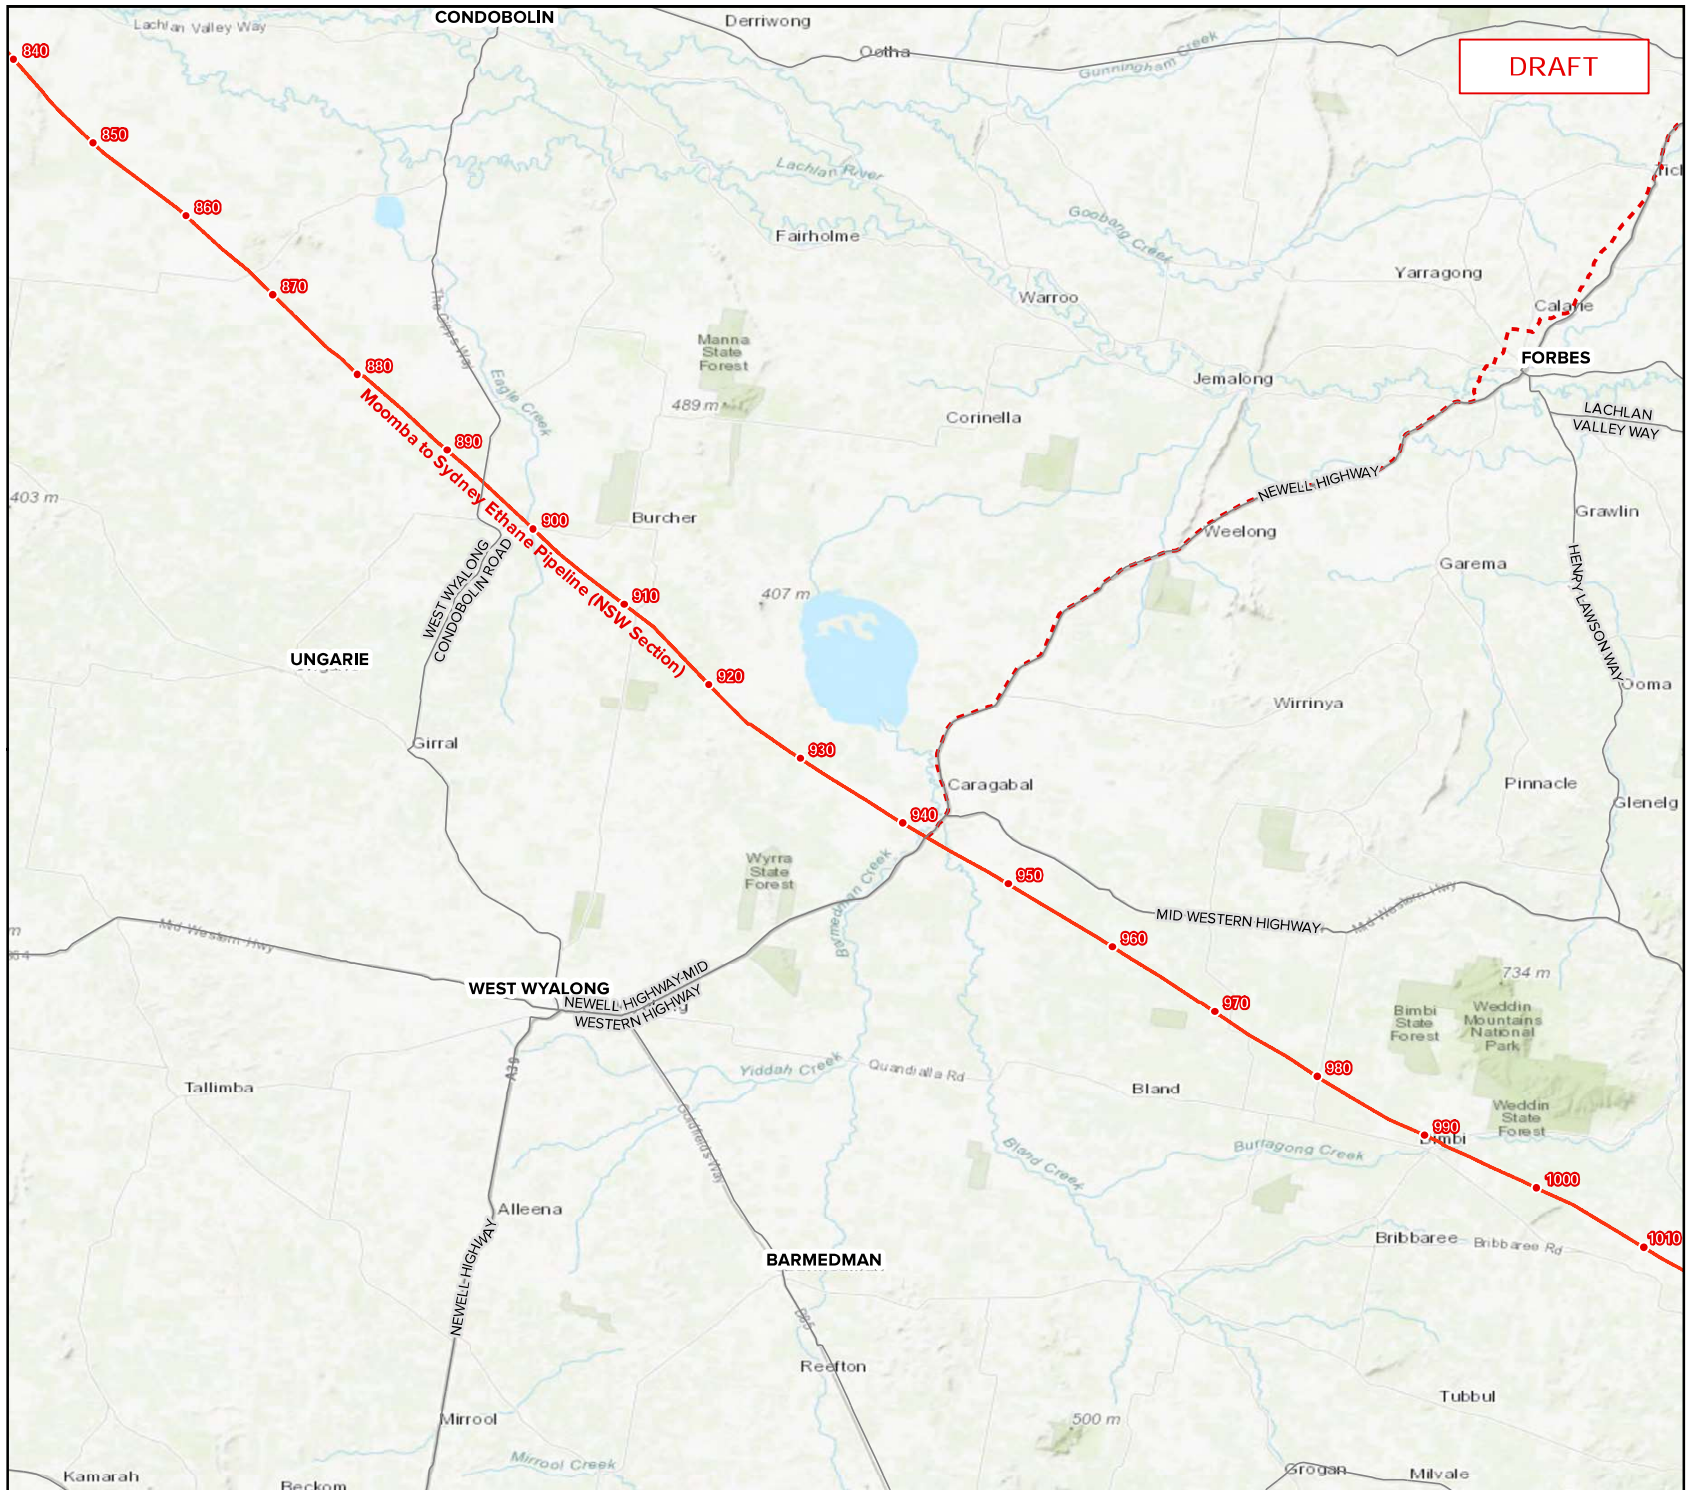

DRAFT



APA Group
 Web: www.apa.com.au
 Email: transmissio@apa.com.au

PROJECT: SSI TRANSITION
 TITLE: Moomba to Sydney Ethane Pipeline (NSW Section)

SUBTITLE:
 DATE: 23/05/23


DATA SOURCE:
 Sources: Esri, HERE, Garmin, Intermap, increment P Corp., GEBCO, USGS, FAO, NPS, NRCAN, GeoBase, IGN, Kadaster NL, Ordnance Survey, Esri Japan, METI, Esri China (Hong Kong), (c) OpenStreetMap contributors, and the GIS User Community

- LEGEND:
- Moomba to Sydney Ethane Pipeline (NSW Section)
 - - - Other APA
 - Major Roads

DOCUMENT NUMBER: 560-MAP-L-8194


Revision	Description	Drawn	Checked/QC	Approved	Date
1.0	IFU	ML	BC	BC	24/05/23
0.1	DRAFT	ML	BC		23/05/23

SCALE: 1:500,000 @ A3

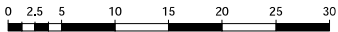


Coordinate System: GCS GDA 1994

LOCATION DIAGRAM

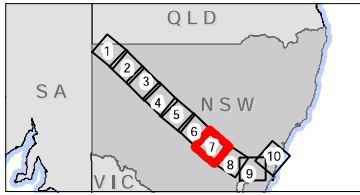

APA Group does not guarantee the accuracy or completeness of the map and does not make any warranty about the data. APA is not liable for any loss or damage (including consequential loss or damage) which the user may suffer resulting from the use of this map. This map is confidential and the information and details contained in it are the property of APA Group. © APA Group 2017.

K:\Projects\Ethanol_Creek_LE\apason\NSW\Map\560MAP-L-8194\Documents\SydneyEthane_SSI_Transition_MapSeries.mxd - 24 May 2023 - mmlaw

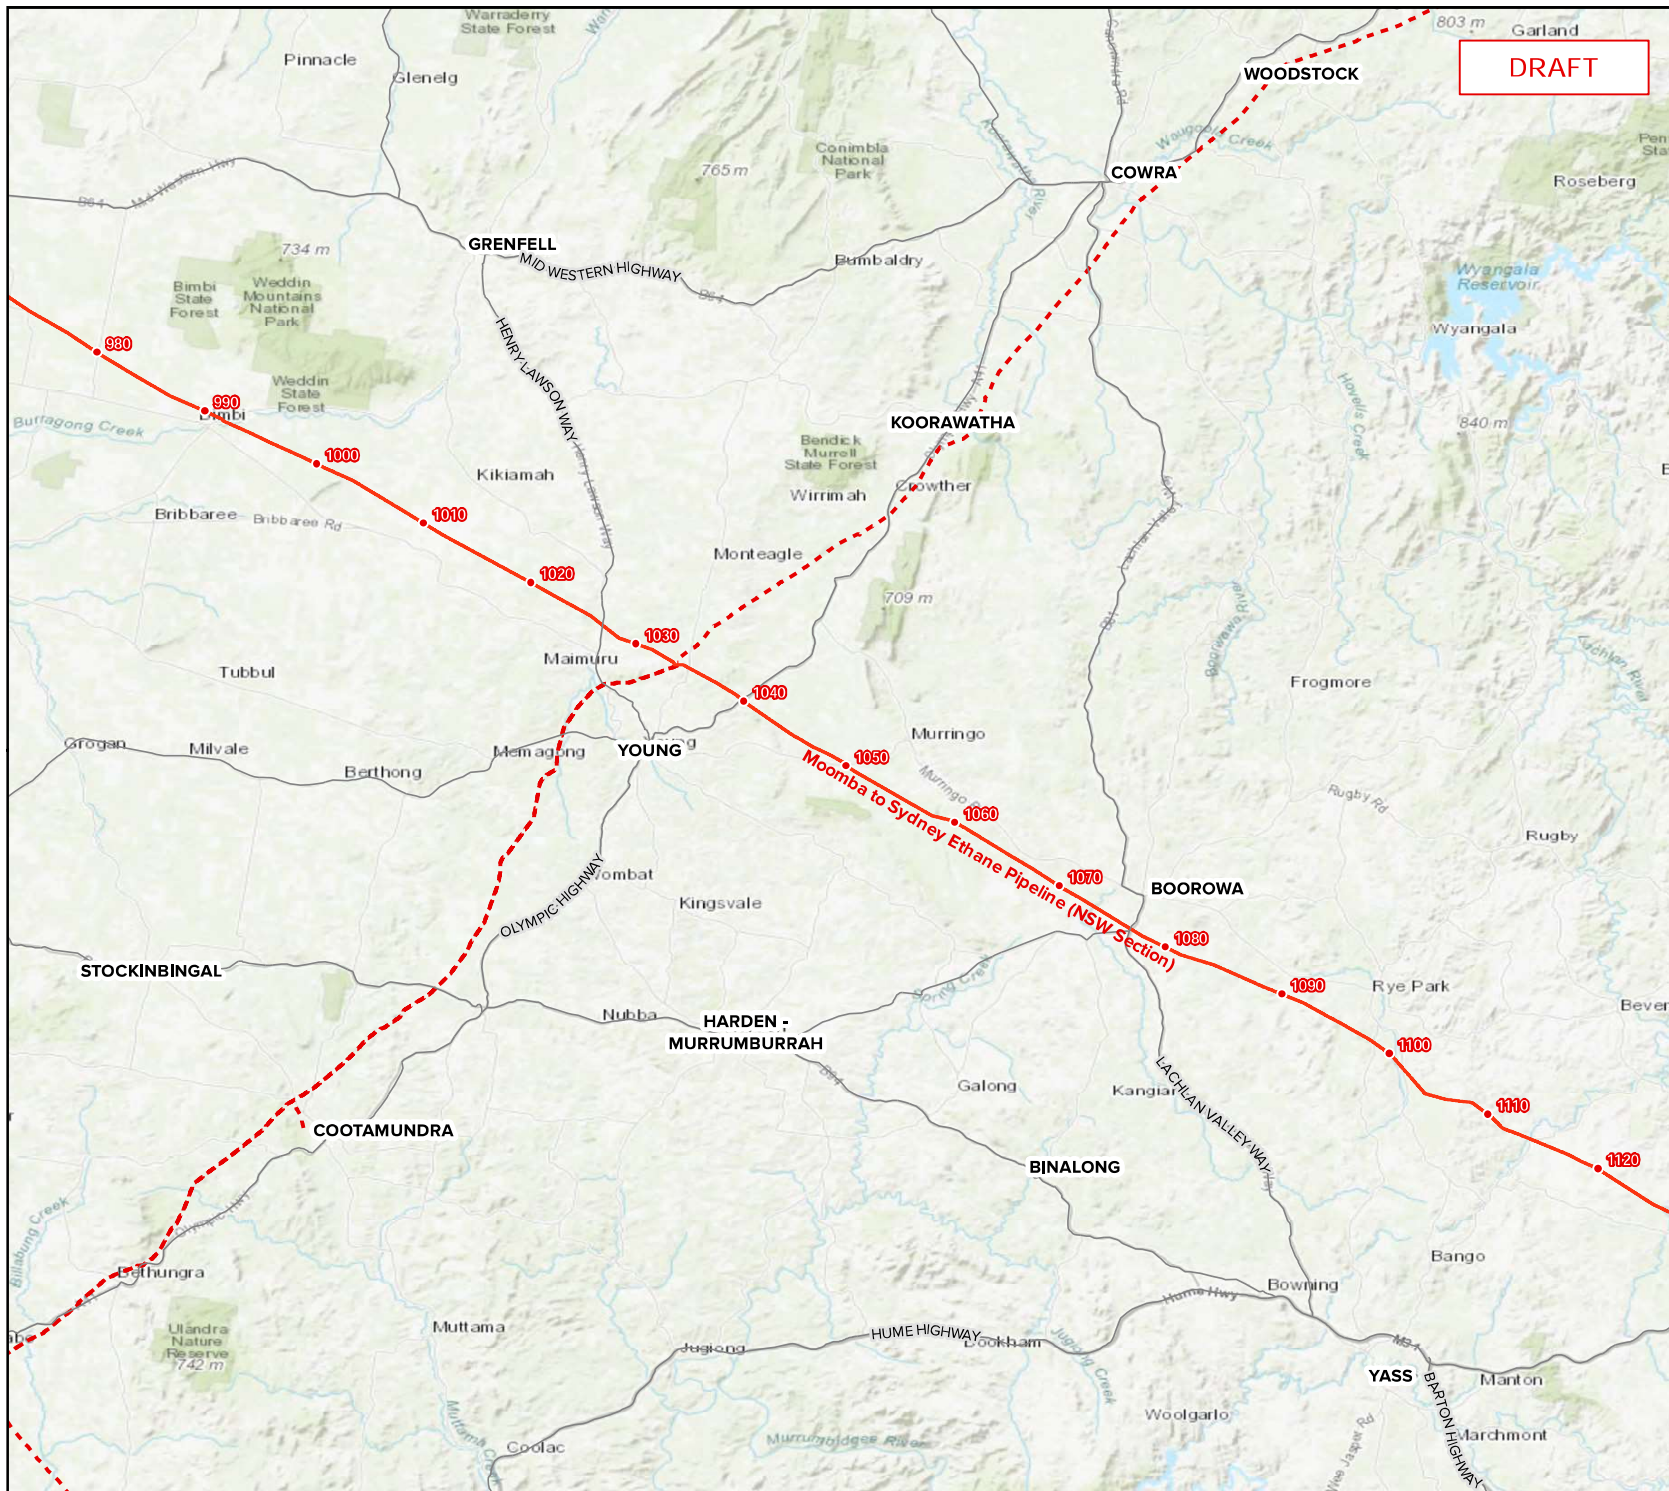

DRAFT





APA Group
 Web: www.apa.com.au
 Email: transmissiions@apa.com.au

PROJECT: SSI TRANSITION
 TITLE: Moomba to Sydney Ethane Pipeline (NSW Section)
 SUBTITLE:
 DATE: 23/05/23
 DATA SOURCE:
 Sources: Esri, HERE, Garmin, Intermap, increment P Corp., GEBCO, USGS, FAO, NPS, NRCAN, GeoBase, IGN, Kadaster NL, Ordnance Survey, Esri Japan, METI, Esri China (Hong Kong), (c) OpenStreetMap contributors, and the GIS User Community

LEGEND:
 — Moomba to Sydney Ethane Pipeline (NSW Section)
 - - - Other APA
 — Major Roads


DOCUMENT NUMBER: 560-MAP-L-8194

Revision	Description	Drawn	Checked/QC	Approved	Date
1.0	IFU	ML	BC	BC	24/05/23
0.1	DRAFT	ML	BC		23/05/23

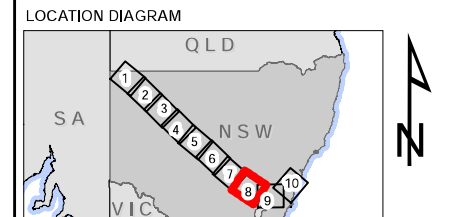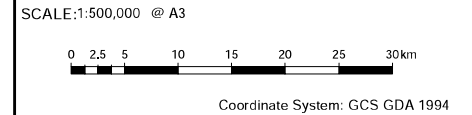

APA Group does not guarantee the accuracy or completeness of the map and does not make any warranty about the data. APA is not liable for any loss or damage (including consequential loss or damage) which the user may suffer resulting from the use of this map. This map is confidential and the information and details contained in it are and remain the property of APA Group. © APA Group 2017.

K:\Projects\Ethane_Cross_L\spasson_NSW\Map\560MAP-L-8194_MoombasSydneyEthane_SSI_Transition_MapSeries.mxd - 24 May 2023 - mmlaw

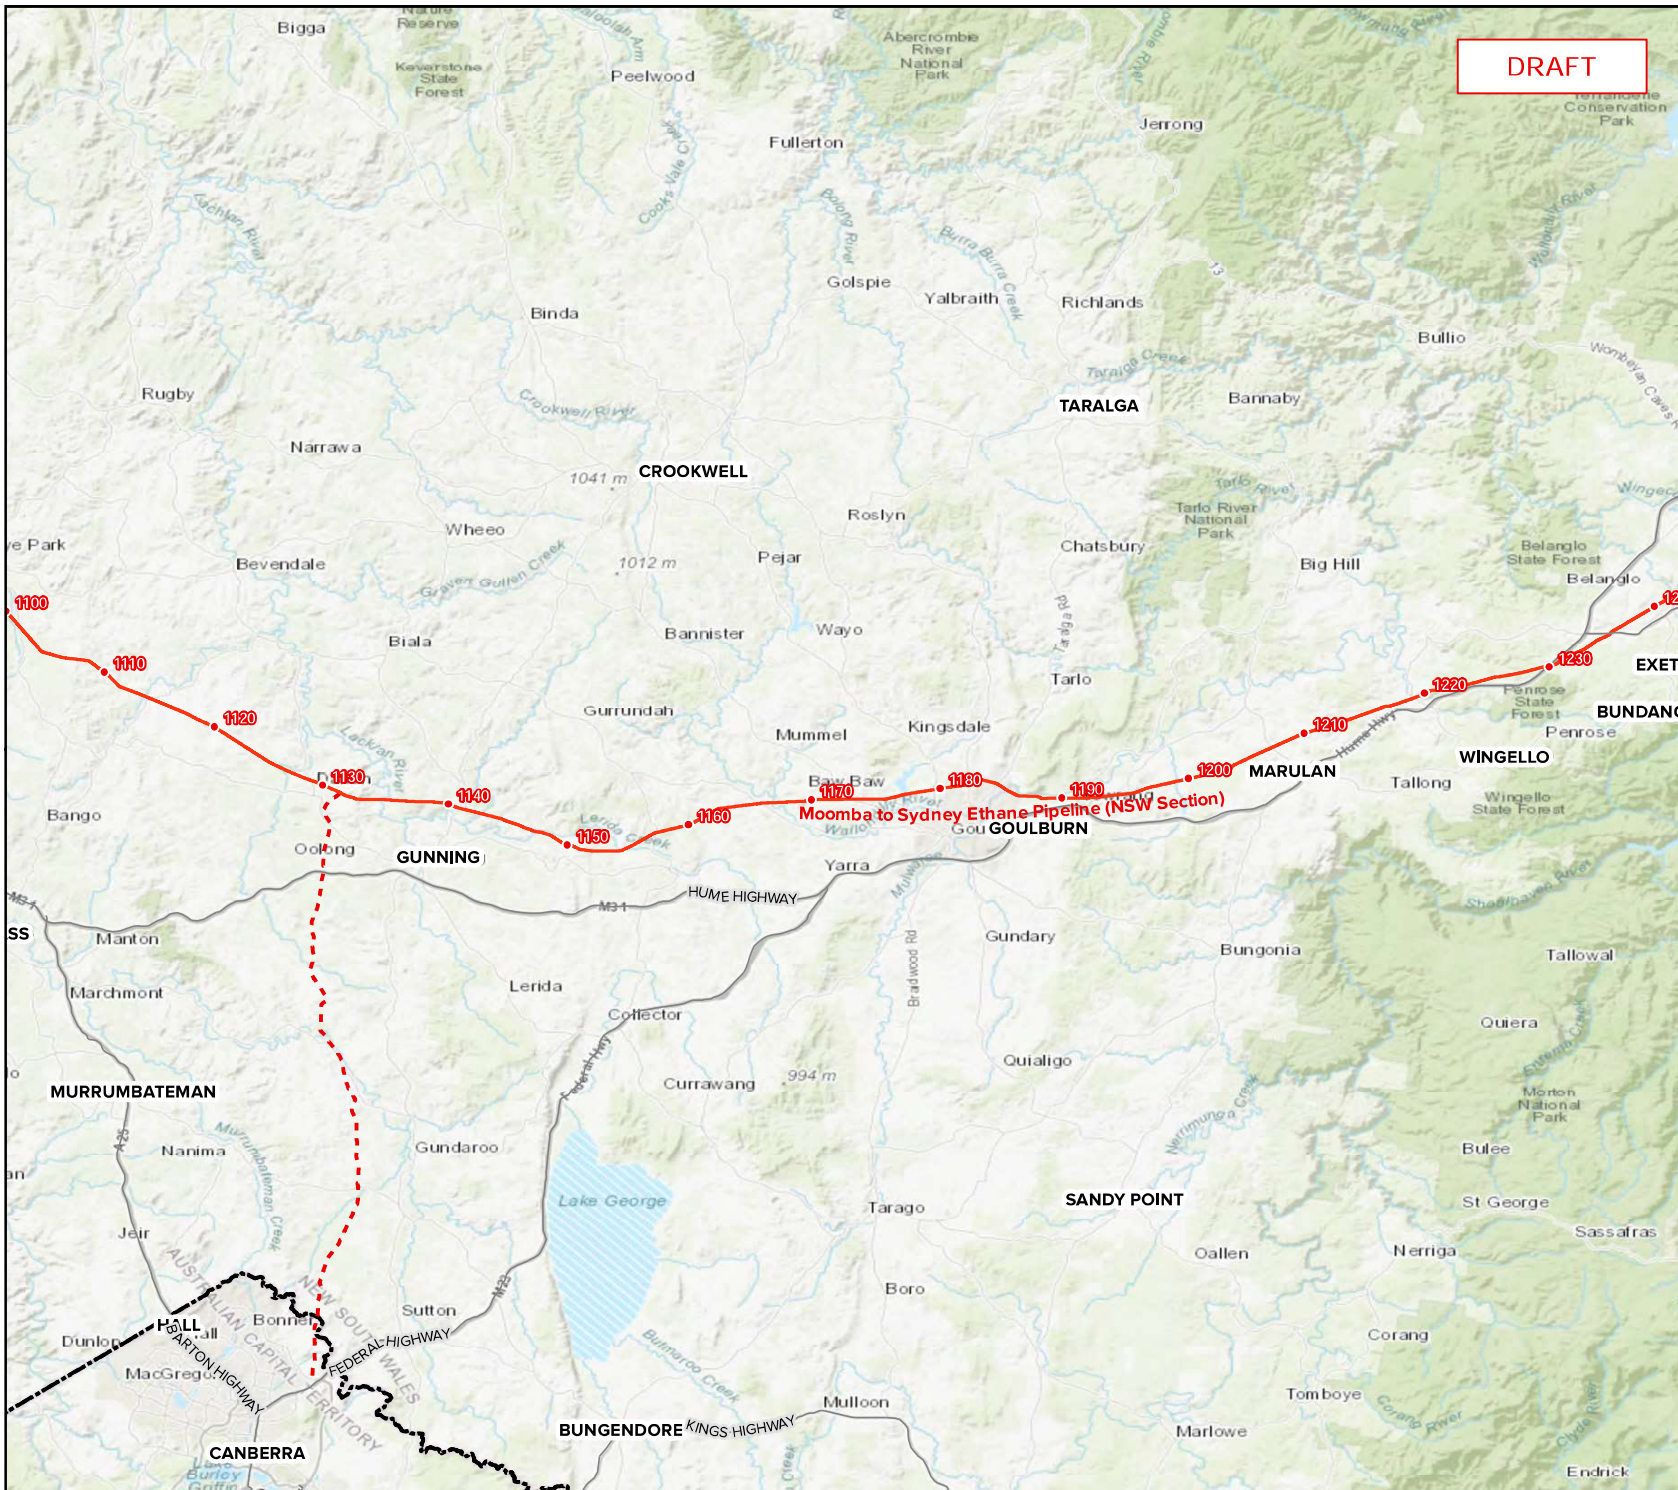

DRAFT



APA Group
 Web: www.apa.com.au
 Email: transmissions@apa.com.au

PROJECT: SSI TRANSITION
 TITLE: Moomba to Sydney Ethane Pipeline (NSW Section)

SUBTITLE:

DATE: 23/05/23


DATA SOURCE:
 Sources: Esri, HERE, Garmin, Intermap, increment P Corp., GEBCO, USGS, FAO, NPS, NRCAN, GeoBase, IGN, Kadaster NL, Ordnance Survey, Esri Japan, METI, Esri China (Hong Kong), (c) OpenStreetMap contributors, and the GIS User Community

- LEGEND:
- Moomba to Sydney Ethane Pipeline (NSW Section)
 - - - Other APA
 - Major Roads


DOCUMENT NUMBER: 560-MAP-L-8194

Revision	Description	Drawn	Checked/QC	Approved	Date
1.0	IFU	ML	BC	BC	24/05/23
0.1	DRAFT	ML	BC	BC	23/05/23

SCALE: 1:500,000 @ A3

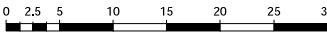


Coordinate System: GCS GDA 1994

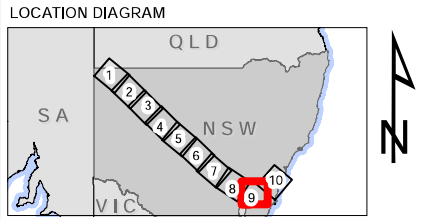

APA Group does not guarantee the accuracy or completeness of the map and does not make any warranty about the data. APA is not liable for any loss or damage (including consequential loss or damage) which the user may suffer resulting from the use of this map. This map is confidential and the information and details contained in it are the property of APA Group. © APA Group 2017.

K:\Projects\Ethanol_Cross_Legislation_NSW\Map\560MAP-L-8194_MoombasSydneyEthane_SSI_Transition_MapSeries.mxd - 24 May 2023 - mmlaw

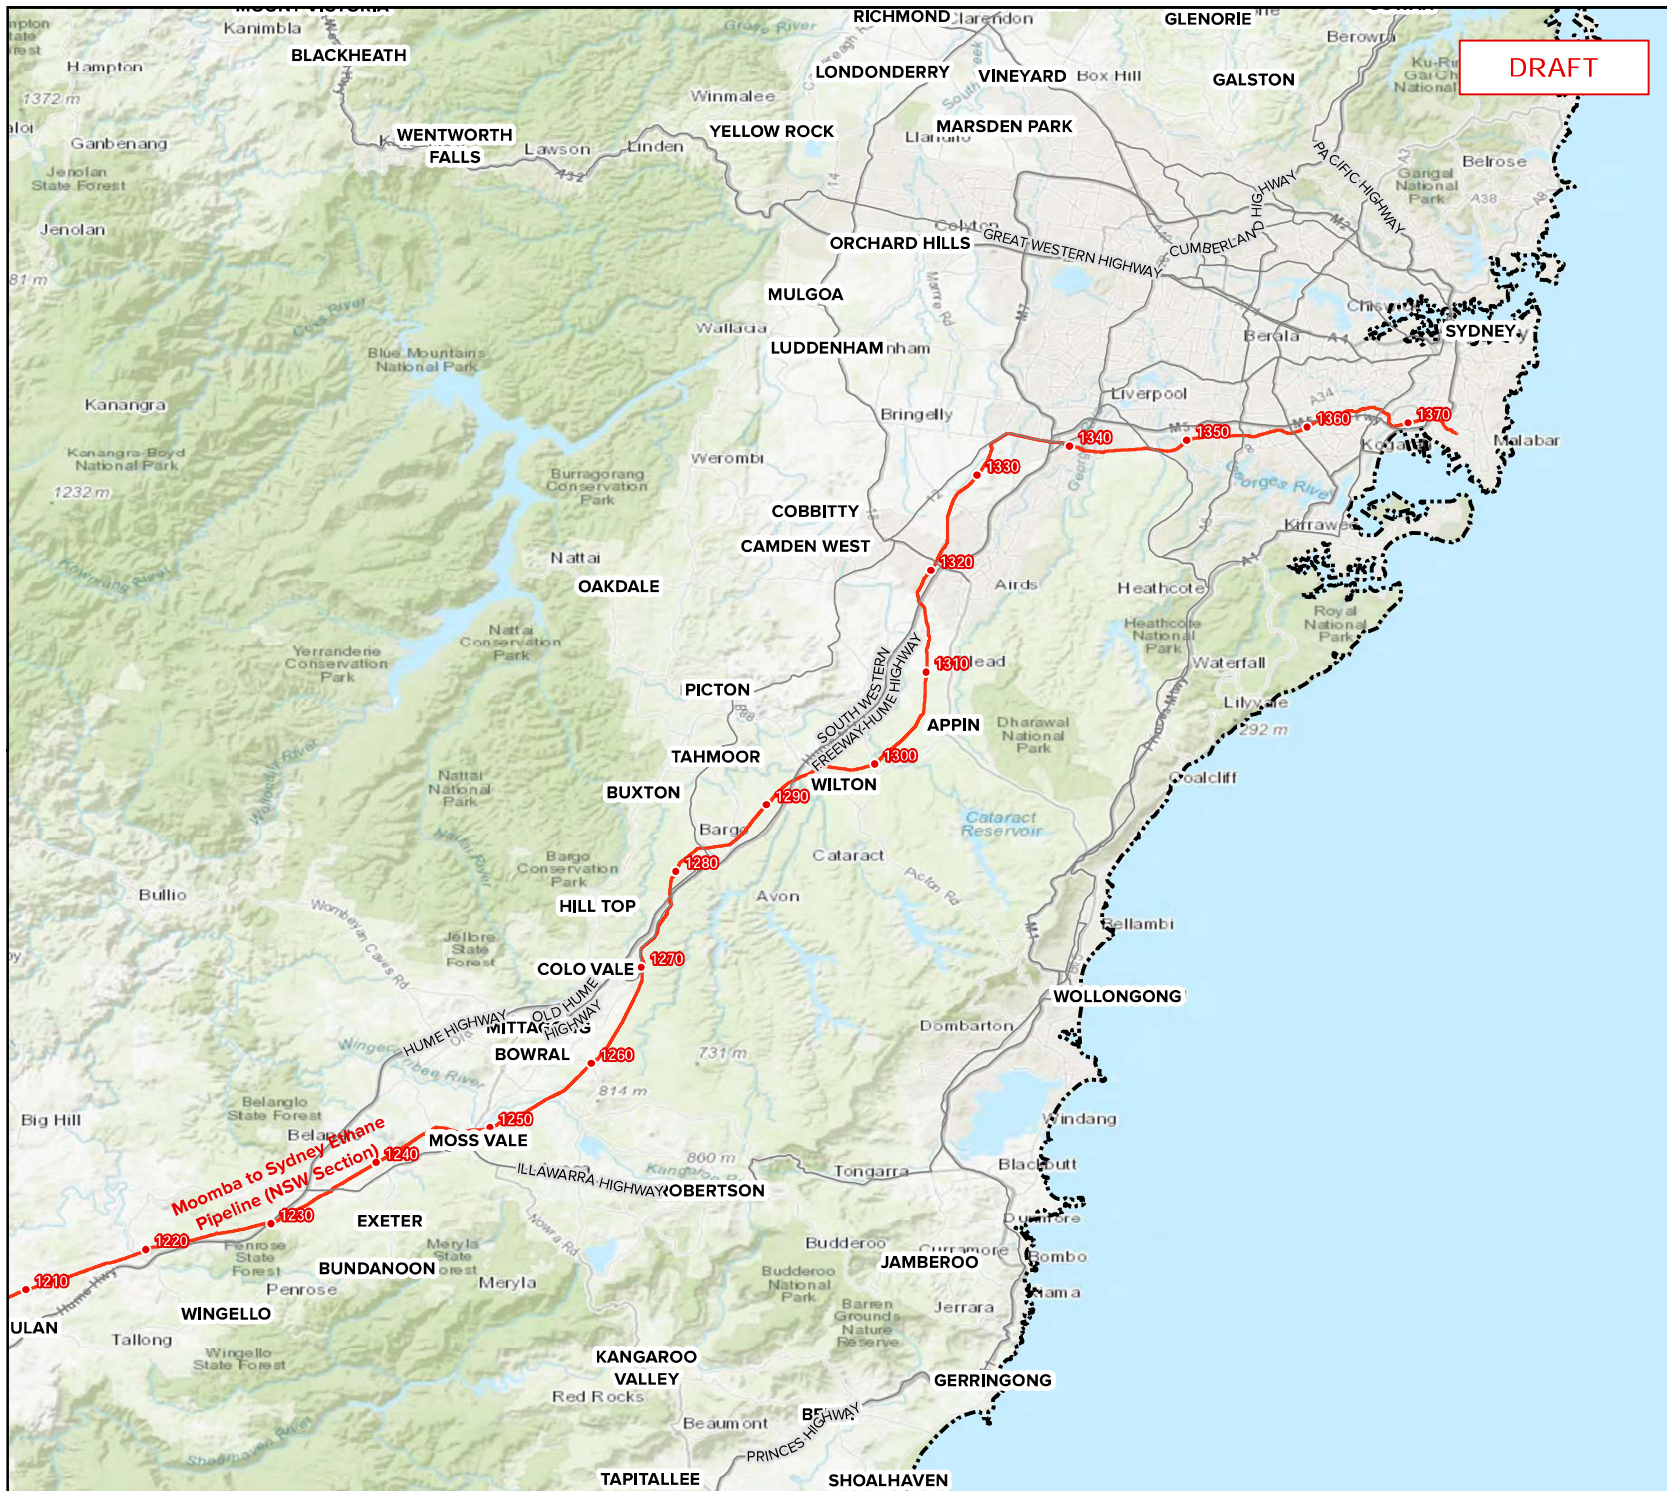

DRAFT





APA Group
 Web: www.apa.com.au
 Email: transmisiongsj@apa.com.au

PROJECT: SSI TRANSITION
 TITLE: Moomba to Sydney Ethane Pipeline (NSW Section)
 SUBTITLE:
 DATE: 23/05/23
 DATA SOURCE:
 Sources: Esri, HERE, Garmin, Intermap, increment P Corp., GEBCO, USGS, FAO, NPS, NRCAN, GeoBase, IGN, Kadaster NL, Ordnance Survey, Esri Japan, METI, Esri China (Hong Kong), (c) OpenStreetMap contributors, and the GIS User Community

- LEGEND:
- Moomba to Sydney Ethane Pipeline (NSW Section)
 - - - Other APA
 - Major Roads

DOCUMENT NUMBER: 560-MAP-L-8194

Revision	Description	Drawn	Checked/QC	Approved	Date
1.0	IFU	ML	BC	BC	24/05/23
0.1	DRAFT	ML	BC	BC	23/05/23

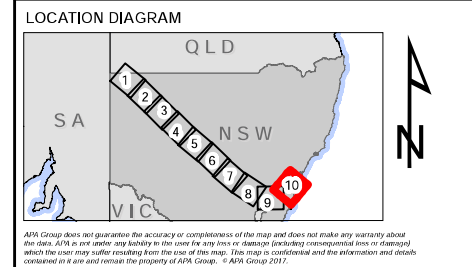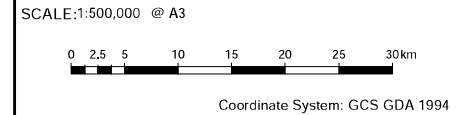

K:\Projects\Ethane_Cross_L\Map\Map\560-MAP-L-8194\10_MoombasSydneyEthane_SSI_Transition_MapSection.mxd - 24 May 2023 - mmlaw

ENVIRONMENTAL PLANNING AND ASSESSMENT ACT 1979

Order under clause 5 of Schedule 2 to the *Environmental Planning and Assessment (Savings, Transitional and Other Provisions) Regulation 2017*

Under delegation from the Minister for Planning and Public Spaces, I declare the development specified in column 1 of the table in Schedule 1 to this Order on the land specified in the corresponding row in column 2 of the table in Schedule 1 to this Order to be State significant infrastructure under clause 5 of Schedule 2 to the *Environmental Planning and Assessment (Savings, Transitional and Other Provisions) Regulation 2017*, for the purposes of the *Environmental Planning and Assessment Act 1979* (the Act).

This Order takes effect upon publication in the *New South Wales Government Gazette*.

Dated: 23 August 2023



Glenn Snow
Director
Transport and Water Assessments

SCHEDULE 1

Column 1	Column 2
Development	Land
Development known as the 'Port Kembla General Cargo Handling Facility' (MP05_0073), approved by the then Minister for Planning under sections 75O, 75P and 75J of the Act on 6 April 2006.	All land identified in Schedule 1 of the approval to carry out the development known as the 'Port Kembla General Cargo Handling Facility MP05_0073', being Part Lot 504, DP 1035674 and Part Lot 2004, DP 1030233 as in force on the date of this Order.